

**ARMY PUBLIC SCHOOL, TEZPUR**

**REQUEST FOR PROPOSAL (RFP) FOR INVITATION OF  
BIDS FOR CONSTRUCTION OF 01 X TEMP SHED CLASSROOM**



**REQUEST FOR PROPOSAL (RFP) NO APST/CONSTR DT 18 DEC 2023**

1. The Bids under (TWO BID SYS) are invited by **Principal, ARMY PUBLIC SCHOOL, TEZPUR** for works / supply of items listed in Part II of this RFP.

2. The address and contact numbers for sending Bids or seeking clarifications regarding this RFP are given below:-

- (a) Bids to be addressed to : Army Public School Tezpur  
Solmara, Dekargaon,  
Sonitpur (Assam)  
PIN- 784501
- (b) Queries to be addressed to : Army Public School Tezpur  
www.apstezpur.org
- (c) Postal address for sending original documents (EMD, Tender fee, specified in clause 2(a) of Part -1 of RFP) : Army Public School Tezpur  
Solmara, Dekargaon,  
Sonitpur (Assam)  
PIN- 784501
- (d) Name/designation of the contact personnel : Mrs Banani Hazarika, Principal
- (e) Telephone numbers of the contact Personnel : +91 - 9401369870
- (f) E-mail IDs of contact personnel : apstezpur@gmail.com
- (g) Fax number : N/A

3. This RFP is divided into five Parts as follows:-

(a) **Part I.** Contains General information and Instructions for the Bidders about the RFP such as the time, place of submission and opening of tender, validity period of tenders etc.

(b) **Part II.** Contains essential details of the items required, such as the schedule of requirement (SOR), Technical Specification, Working Period, Mode of Delivery and Consignee details.

(c) **Part III.** Contains Standard Conditions of RFP, which will form part of the Contract with the successful Bidder.

(d) **Part IV.** Contains Special Conditions applicable to this RFP and which will also form part of the contract with the successful Bidder.

(e) **Part V.** Contains Evaluation Criteria and Format for Price Bids.

**THIS PAGE TO BE RETURNED DULY SIGNED  
AND STAMPED BY THE VENDOR IN  
ENVELOP NO I**



4. **Placement of Order.** The Work Order will be placed on successful conclusion of negotiations on L1 firm which include grand total of work.

5. This RFP is being issued with no financial commitment and the Buyer reserves the right to change or vary any part thereof at any stage. Buyer also reserves the right to withdraw the RFP should it become necessary at any stage.

6. Please acknowledge receipt.

*Bhazamika*  
Principal  
Army Public School Tezpur

THIS PAGE TO BE RETURNED DULY SIGNED  
AND STAMPED BY THE VENDOR IN  
ENVELOP NO I

3  
**PART I- GENERAL INFORMATION**



1. **Critical Dates.** The critical dates with respect to the Tender ref AP ST/Constr/2023 dt 18 Dec 2023 are as follows:-

**CRITICAL DATE SHEET**

Scr No	Item	Date	Time
(a)	Issue of Tender	18 Dec 2023	1200h
(b)	Clarification Start Date	19 Dec 2023	1800h
(c)	Clarification End Date	05 Jan 2024	1700h
(d)	Bid Submission End Date	12 Jan 2024	1000h
(e)	Tech Bid Opening	16 Jan 2024	1200h
(f)	Commercial Bid Opening	-	-

2. **Manner of Depositing the Bids.** The bids will be submitted in the following manner:-

(a) **Envelope - I** The original of following documents shall be submitted physically in the sealed tender box or by Regd/Speed Post prior to bid submission closing date. Envelop I will be subscribed as '**Technical Bid for Construction of 01 x Temp Shed Classroom**

- (i) Compliance statement as per **Appendix 'A'** (Page No 20 of this RFP).
- (ii) **Tender Conditions Acceptance Certificate.** The bidder shall certify for acceptance of all the tender conditions of the RFP and furnish a certificate as per **Appendix 'B'** (This page will be returned duly signed in Envelope I) (Page No. 24 of this RFP)
- (iii) RFP duly signed on all pages (Page 1 to 31) by the Vendor with the company seal (Original).
- (iv) PAN Card (Copy).
- (v) GSTN (Copy).
- (vi) Trade License Certificate/Contractor License
- (vii) Self Certificate that the vendor is not banned by any Central/State govt. (Page No. 25 to be filled and signed)

(b) **Envelope - II** This shall contain the commercial bid as per **Appendix 'C'** (Page 32).

3. **Time and Date of Opening of Bids.** As per Para 1 of Part I of RFP.

THIS PAGE TO BE RETURNED DULY SIGNED  
AND STAMPED BY THE VENDOR IN  
ENVELOP NO I



**Location of the Tender Box.** Principal office, Army Public School, Tezpur.

Following guidelines may be followed while submitting the documents:-

- (a) The physical receipt of specified documents mentioned in Para 2(a) of Part-I shall be mandatory prior to bid opening.
- (b) The non receipt of the physical doc shall render non acceptance of the tech bid.
- (c) Only those document as specified in the tender document and are found in the tender box or those received by Regd Post / Speed Post will be opened.
- (d) Bids dropped in the wrong Tender Box will be rendered invalid.
- (e) No post-bid clarification on the initiative of the bidder will be entertained.

5. **Place of Opening of the Bids.** The physical verification of tender document would be done at **ARMY PUBLIC SCHOOL, TEZPUR**. The Bidders may depute their representatives, duly authorized in writing, to attend the opening of Bids on the due date and time. Important commercial/technical clauses quoted by all Bidders will be read out in the presence of the representatives of all the Bidders. This event will not be postponed due to non presence of your representative.

6. **Two-Bid System.**

- (a) The Technical Bids shall be opened as per critical date sheet mentioned in this tender document.
- (b) The Commercial Bids of only those Bidders whose Technical-bids meet all the stipulated (Technical) requirements shall be opened.

7. **Site Survey.** Prospective bidders should inspect and examine the site and its surrounding and shall satisfy as to the nature of work, materials necessary for completion of the work and their availability, means of access to site and in general to obtain all necessary information as to risks, contingencies and other circumstances which may influence or affect his offer. No extra claim consequent on any misunderstanding or otherwise shall be allowed. The bidders can conduct their site survey.

8. **Forwarding of Bids.**

- (a) The documents specified in Para 2(a) to be deposited physically will be dropped in the sealed tender box or be dispatched by regd post / speed post by outstation vendors. The physical receipt of these documents is mandatory. The technical bids shall not be accepted if these documents are not received prior to bid opening.

**THIS PAGE TO BE RETURNED DULY SIGNED  
AND STAMPED BY THE VENDOR IN  
ENVELOP NO I**



(b) **Clarification regarding contents of the RFP.** A prospective bidder who requires clarification regarding the contents of the bidding documents shall notify to the Buyer in writing about the clarification sought not later than 5 (Five) days prior to the clarification end date. Copies of the query and clarification by the purchaser will be sent to all prospective bidders who have received the bidding documents by clarification end date.

(c) **Modification and Withdrawal of Bids.** A bidder may modify or withdraw his bid after submission provided that the written notice of modification or withdrawal is received by the Buyer prior to deadline prescribed for submission of bids. A withdrawal notice may be sent by e-mail but it should be followed by a signed confirmation copy to be sent by post and such signed confirmation should reach the purchaser not later than the deadline for submission of bids. No bid shall be modified after the deadline for submission of bids. No bid may be withdrawn in the interval between the deadline for submission of bids and expiration of the period of bid validity specified. Withdrawal of a bid during this period will result in forfeiture of EMD submitted by Bidders (if applicable).

9. **Clarification regarding contents of the Bids.** During evaluation and comparison of bids, the Buyer may, at its discretion, ask the bidder for clarification of his bid. The request for clarification will be given in writing and no change in prices or substance of the bid will be sought, offered or permitted. No post-bid clarification on the initiative of the bidder will be entertained.

10. **Rejection of Bids.** Canvassing by the Bidder in any form, unsolicited letter and post-tender correction may invoke summary rejection with forfeiture of EMD as applicable. Conditional tenders will be rejected.

11. **Unwillingness to quote.** Bidders unwilling to quote should ensure that intimation to this effect reaches before the due date and time of opening of the Bid, failing which the defaulting Bidders may be de-listed for the given range of items as mentioned in this RFP.

12. **Validity of Bids.** The Bids should remain valid for **60 days** from the last date of submission of the Bids.

13. **EMD.** Not Applicable.

*P. Nagarika*  
Principal  
Army Public School, Tezpur  
Army Public School Tezpur


THIS PAGE TO BE RETURNED DULY SIGNED  
AND STAMPED BY THE VENDOR IN  
ENVELOP NO I

**PART II - ESSENTIAL DETAILS OF ITEMS/SERVICES REQUIRED**

1. Schedule of Requirements. List of items/services covered under "CONSTRUCTION OF TEMP SHED CLASSROOM" for ARMY PUBLIC SCHOOL, TEZPUR is as under:-

<u>Ser No</u>	<u>Brief Specification of Work</u>	<u>A/U</u>	<u>Qty</u>
<b>Super Structure</b>			
(a)	Construction of classroom size 10.44 m x 6.10 m x 4.75 m height with 1.50 m enclosed verandah in front and rear side all as specified in technical specification	Set	1
<b>Construction Material</b>			
(b)	Cement OPC 43 Grade packed in HDPE bag each 50 Kg wt conforming to IS 8112 - 1989 (Make:-Birla Gold/ Ambuja/ Ultratech)	Bags	124
(c)	Coarse Sand free from vegetation	Cum	13
(d)	Coarse aggregate 20mm graded	Cum	8
(e)	Coarse aggregate 40mm graded	Cum	11
(f)	Coarse Aggregate 40-63mm graded	Cum	18
(g)	Bricks Sub class 'B'	Nos	4618
(h)	Water Proofing Compound Conforming to IS 2645-2003. (Make : Pidilite/ Dr Fixit/ Fevicol )	Kgs	5
(j)	Mild Steel Bars of size 6 to 8mm dia conforming to IS 432 (Part I) 1982 (Make : TATA / SAIL /JSW)	Kgs	251
(k)	Mild Steel Bars of size 10 mm and above dia conforming to IS 432 (Part I) 1982 (Make : TATA/ SAIL /JSW)	Kg	161
(l)	M S Binding Wire	Kg	4
<b>E&amp;M</b>			
(m)	Distribution box 8 way double door SPN, 240 volts copper bus bar and neutral link earthing stud conforming to IS-13032 & IS - 8623 double door type. (Make : Havells/Legrand/L&T)	Nos	01
(n)	MCB SPN 240 Volts 32 Amps (Make:- Havells/ L&T)/ Standard).	Nos	01
(o)	MCB SP 6 to 32 Amps (Make :-Havells/ L&T/ Standard).	Nos	06
(p)	PVC tape 19mm wide 5m long (ISI Marked).	Roll	02
(q)	Cable PVC insulated electric cables (heavy duty) 1100 volts grade multi stranded copper conductor of size 1.5 Sqmm single core (FRLS) confirming to IS 1554 (part-1) 1988 (Make : (Havells/Finolex/Polycab)	RM	360
(r)	Cable PVC insulated electric cables (heavy duty) 1100 volts grade multi stranded copper conductor of size 2.5 Sqmm single core (FRLS) confirming to IS 1554 (part-1) 1988 (Make : (Havells/Finolex/Polycab)	RM	180

THIS PAGE TO BE RETURNED DULY SIGNED  
AND STAMPED BY THE VENDOR IN  
ENVELOP NO 1

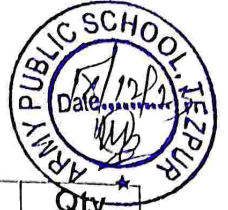

<u>Ser No</u>	<u>Brief Specification of Work</u>	<u>A/U</u>	<u>Qty</u>
(s)	Cable PVC insulated electric cables (heavy duty) 1100 volts grade multi stranded copper conductor of size 4.0 Sqmm single core (FRLS) confirming to IS 1554 (part-1) 1988 (Make : (Havells/Finolex/Polycab)	RM	180
(t)	PVC casing capping of size' 1" Medium Grade (snow white) (Make:- Presto/Polycab/Finolex)	RM	40
(u)	PVC casing capping" 3/4" Medium Grade (Snow white)(Make: Presto/ Polycab/ Finolex)	RM	60
(v)	Switch Piano 5Amp 230V flush type one way (Snow white) (Make- Anchor/SSK/Cona)	Nos	22
(w)	LED Tube light fittings 15 w box type 4 feet with CRCA body Pre coated white and Prewired for LED tube complete (Make : HAVELLS/BAJAJ/PHILIPS/CROMPTON)	Nos	14
(x)	Screw full thread 6x19 mm ISI Marked (200 screw per pkt)	Pkt	03
(y)	PVC switch board (Snow white) of size 7"x4" for socket and switches (Make : Supreme/ Polycab/ Finolex)	Nos	08
(z)	PVC switch board (Snow white) of size 8"x10" for main switch/ DB (Make : Supreme/ Polycab/ Finolex)	Nos	01
(aa)	PVC L bend and 'T' junction joint for PVC casing and capping Conforming to IS-3419 (Part-III) Make : Supreme/ Polycab/ Finolex)	Nos	20
(ab)	Switch socket combination (Snow white) multipurpose 2 in 1, 15A, 230 Volt (Make- Anchor/ SSK/Cona)	Nos	06
(ac)	Switch socket combination (Snow white) 5A ,230 Volt (Make- Anchor/ SSK/Cona)	Nos	09
(ad)	Service bracket 40mm dia GI tubing medium grade 1.5m long (Make : Jindal/ Tata/ Kalinga)	Nos	01
(ae)	Service cable PVC insulated aluminium conductor, 1100 volt grade Heavy duty served with inner sheathing of PVC tap and overall PVC sheathed in service connection 10 Sqmm 2 core (Make : Havells/ Finolex/ Plaza)	RM	25
(af)	Ceiling rose three terminal (Snow white) (Make-Anchor/ SSK/ CONA)	Nos	22
(ag)	Ceiling Fan 1200mm sweep with regulator and incl clamps, hooks, holdfast and complete fittings (Make : Usha/Khaitan/Bajaj)	Nos	04
(ah)	LED Bulk head fitting high pressure die cast aluminum front cover with glass cover with specially design gasket with LED lamp 10 watts (Make : HAVELLS/BAJAJ/PHILIPS/CROMPTON)	Nos	02
(aj)	PVC flexible wire copper conductor multi stranded 0.0016/76 (Make - Havells/Finolex/Plaza)	RM	08
(ak)	PVC flexible conduit pipe 15mm dia (Make : Polycab/ Supreme/ Finolex)	RM	08
(al)	PVC round/ square block (Make : Polycab/ Supreme/ Finolex)	Nos	22
(am)	Exhaust fan 230 volts 300 mm sweep plastic body alongwith louvers and complete fittings (Make : Bajaj/Havells/ Crompton).	Nos	02
(an)	Fire extinguisher of one kilogram capacity, dry power type conforming to IS-13849 along with its accessories (Make: Cease fire/Omex/Alfa Fire)	Nos	02

**THIS PAGE TO BE RETURNED DULY SIGNED  
AND STAMPED BY THE VENDOR IN  
ENVELOP NO I**


18/12/2023 15:38



<u>Ser No</u>	<u>Brief Specification of Work</u>	<u>A/U</u>	<u>Qty</u>
<b><u>Earthing Items</u></b>			
(ao)	Earthing Plate 600x600x6mm galvanised steel suitable for GI strip fittings, drilled with two nos holes for 6 mm dia near one side	Nos	01
(ap)	CI earthing pit cover of size 300x300x6mm with angle iron ISA 20x20x3mm thick MS frame	Nos	01
(aq)	Funnel fitted with 20mm dia GI Pipe 1.5m long (Make Jindal/ Tata/ Kalinga)	Nos	01
(ar)	GI Wire 4mm dia (for earthing )	RM	15
(as)	Charcoal	Kgs	75
(at)	Salt normal	Kgs	75
<b><u>Lightening Conductor</u></b>			
(au)	Air terminal single pointed aluminium rod 12mm dia and 300mm long	Nos	02
(av)	Testing point terminal block make of Gun metal & phosphorus bronzesize 75x75x25mm drilled and screwed including 3 Nos 8mm dia 25mm long hexagonal head screw	Nos	02
(aw)	Aluminium strips 25x3mm	RM	20
(ax)	Galvanised iron strip 32x6mm	RM	15
(ay)	Funnel fitted with 20mm dia GI Pipe 1.5m long (Make: Jindal/ Tata/ Kalinga)	Nos	02
(az)	Earthing Plate 600x600x6mm galvanised steel suitable for GI strip fittings, drilled with two nos holes for 6 mm dia near one side	Nos	02
(ba)	CI earthing pit cover of size 300x300x6mm with angle iron ISA 20x20x3mm thick MS frame	Nos	02
(bb)	Insulating PVC block 75x75x30 mm with insulating clamp nut and bolt (Make:-Presto/Polycab/Finolex)	Nos	20
<b><u>B&amp;R Items</u></b>			
(bc)	Ceramic tiles of size 600 mm x 600 mm for floor thickness between 9 to 10 mm thick Make: (Johnson/ Kajaria/ Orient) 1st quality conforming to IS -156-2006	Nos	216
(bd)	White Cement confirming to IS 8042/1989 (Make: ACC/Birla White /Ambuja	Kgs	06
(be)	Curtain Arrangement Drapery and rod made of 25 mm dia and 1600 mm long, pre coated MS pipe with fancy type ends. Suitable fixing arrangement for the curtain rod, shall be made and supplied to hold the curtain rods alongwith fixing arrangement complete. (ISI Marked)	Sets	08

**THIS PAGE TO BE RETURNED DULY SIGNED  
AND STAMPED BY THE VENDOR IN  
ENVELOP NO I**



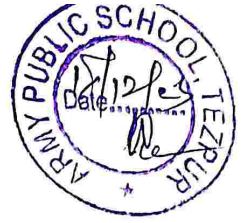

<u>Ser No</u>	<u>Brief Specification of Work</u>	<u>A/U</u>	<u>Qty</u>
<b>Fire Alarm System</b>			
(bf)	Individual standalone plastic body smoke alarm with adequate provision for fixing on wall /ceiling /roof. The unit to have sensor capable of covering area > 40 sqm and actuating an inbuilt alarm with loudness minimum 80 DB. Smoke alarm be powered by 9 volt lithium batteries with an arrangement to test the battery, indicator to warn for low battery, including supply two Nos of battery (ISI marked).	Nos	2
(bg)	Individual standalone plastic body heat alarm with adequate provision for fixing on wall /ceiling /roof. The unit to have sensor capable of detecting fixed temprature of 58oC and actuating an inbuilt alarm powered by 9 volt lithium batteries with an arrangement to test the battery and indicator to warn for low battery, including supply two Nos of battery (ISI marked).	Nos	2
(bh)	Fire ball extinguisher of 1.3 kg wt with suitable provision for wall mounting and capable of self activating on contact with flames. The unit to be maintenance free, non toxic, envioronment friendlye, and suitable for all types of fires (ISI marked)	Nos	2

**THIS PAGE TO BE RETURNED DULY SIGNED  
AND STAMPED BY THE VENDOR IN  
ENVELOP NO I**

**Technical Details.**

(a) Compliance statement of technical bids for construction of Construction of 01 x Temp Shed Classroom is attached to this Appendix 'A'.

(b) The technical bid of the firm will be opened and evaluated by the Technical Evaluation Committee (TEC)/ Purchase Committee. If the firm is found to be technically compliant, further action may be taken as per provisions of the RFP. The decision of the TEC regarding mode, method, rejection or acceptance of the specified items/ services/bids will be final.

3. **Two-Bid System.** In respect of Two-bid system, bidders are required to furnish clause by clause compliance of specifications and bring out clearly the deviations from specification, if any. The Bidders are advised to submit the compliance statement duly filled at Pg 17 (Appx A)

4. **Delivery/ Construction Period.** Working period would be as given below from the effective date of contract. Please note that contract can be cancelled unilaterally by the Buyer in case items/ services are not received within the contracted delivery period. Extension of the contracted construction period will be at the sole discretion of the Buyer, with applicability of LD clause :-

- (a) Terms of delivery items for construction - Local delivery at consignee site
- (b) Start of construction within 30 days from effective of Work Order.
- (c) Construction and acceptance testing within 60 days from effective of work order.

*Bhuvanika*  
Principal  
Army Public School, Tezpur  
Army Public School Tezpur

5. **Consignee Details :** Principal, Army Public School, Tezpur  
Solmara, Dekargaon,  
Sonitpur (Assam)  
PIN- 784501

THIS PAGE TO BE RETURNED DULY SIGNED  
AND STAMPED BY THE VENDOR IN  
ENVELOP NO I



### PART III - STANDARD CONDITIONS OF RFP

The Bidder is required to give confirmation of their acceptance of the Standard Conditions of the Request for Proposal mentioned below which will automatically be considered as part of the contract concluded with the successful Bidder (i.e Seller in the Contract) as selected by the Buyer. Failure to do so may result in rejection of the Bid submitted by the Bidder.

1. **Law.** The contract shall be considered and made in accordance with the laws of the Republic of India. The contract shall be governed by and interpreted in accordance with the laws of the Republic of India.
2. **Effective Date of the Contract.** The contract shall come into effect on the date of signatures of both the parties on the contract (Effective Date) and shall remain valid until the completion of the obligations of the parties under the contract. The deliveries and supplies and performance of the services shall commence from the effective date of the contract.
3. **Arbitration.** All disputes or differences arising out of or in connection with the contract shall be settled by bilateral discussions. Any dispute, disagreement or question arising out of or relating to the Contract or relating to construction or performance, which cannot be settled amicably, may be resolved through arbitration.
4. **Penalty for Use of Undue Influence.** The seller undertakes that he has not given, offered or promised to give, directly or indirectly, any gift, consideration, reward, commission, fees, brokerage or inducement to any person in service of the Buyer or otherwise in procuring the contracts or forbearing to do or for having done or forborne to do any act in relation to the obtaining or execution of the present contract or any other contract with government of India for showing or forbearing to show favour or disfavor to any person in relation to the present contract or any other contract with the Government of India. Any breach of the aforesaid undertaking by the Seller or any one employed by him or acting on his behalf (whether with or without the knowledge of the Seller) or the commission of any offers by the Seller or any one employed by him or acting on his behalf, as defined in Chapter IX of the Indian Penal Code, 1860 or the Prevention of Corruption Act, 1986 or any other Act enacted for the prevention of corruption shall entitle the Buyer to cancel the contract and all or any other contracts with the Seller and recover from the Seller the amount of any loss arising from such cancellation. A decision of the Buyer or his nominee to the effect that a breach or the undertaking had been committed shall be final and binding on the seller. Giving or offering of any gift, bribe or inducement or any attempt at any such act on behalf of the seller toward any officer/employee of the Buyer or to any other person in a position to influence any officer/employee of the Buyer for showing any favour in relation to this or any other contract, shall render the seller to such liability/penalty as the Buyer may deem proper, including but not limited to termination of the contract, imposition of penal damages, forfeiture of the Bank Guarantee and refund of the amount paid by the Buyer.
5. **Agents/Agency Commission.** The Seller confirms and declares to the Buyer that the Seller is the original manufacture of the stores/provider of the services referred to in this contract and has not engaged any individual or firm, whether Indian or foreign whatsoever, to intercede, facilitate or in any way to recommended to the Government of India or any of its functionaries, whether officially or unofficially, to the award of the contract to the Seller, nor has any amount been paid, promised or intended to be paid to any such individual or firm in respect of any such intercession, facilitation or recommendation. The Seller agrees that if it is

THIS PAGE TO BE RETURNED DULY SIGNED  
AND STAMPED BY THE VENDOR IN  
ENVELOP NO I



established at any time to the satisfaction of the Buyer that the present declaration is in any way incorrect or if at a later stage it is discovered by the Buyer that the present declaration is in any way incorrect or if at a later stage it is discovered by the Buyer that the Seller has engaged any such individual/firm, and paid or intended to pay and amount, gift, reward, fees, commission or consideration to such person, party, firm or institution, whether before or after the signing of this contract, the seller will be liable to refund that amount to the Buyer. The Seller will also be debarred from entering into any supply Contract with the Government of India for a minimum period of five years. The Buyer will also have a right to consider cancellation of the contract either wholly or in part, without any entitlement or compensation to the seller who shall in such an event be liable to refund all payments made by the Buyer in terms of the Contract along with interest at the rate of 2% per annum above LIBOR rate. The Buyer will also have the right to recover any such amount from any contracts concluded earlier with the Government of India.

6. **Non-disclosure of Contract Documents.** Except with the written consent of the Buyer/Seller other party shall not disclose the contract or any provision, specification, plan, design, pattern, sample or information thereof to any third party.


7. **Liquidated Damages.** In the event of the Seller's failure to submit the Bonds, Guarantees and Documents, supply the stores/goods and conduct trials, installation of equipment training etc as specified in this contract, the Buyer may at his discretion withhold any payment until the completion of the contract. The BUYER may also deduct from the SELLER as agreed, liquidated damages' to the sum of 0.5% of the contract price of the delayed/undelivered stores/services mentioned above for every week of delay or part of a week, subject to the maximum value of the Liquidated Damages being not higher than 10% of the value of delayed stores.

8. **Termination of Contract.** The Buyer shall have the right to terminate this Contract in part or in full in any of the following cases :-

- (a) The delivery of the material is delayed for causes not attributable to Force Majeure for more than one month after the scheduled date of delivery.
- (b) The Seller is declared bankrupt or becomes insolvent.
- (c) The delivery of material is delayed due to causes of Force Majeure by more than two months provided Force Majeure clause is included in contract.
- (d) The Buyer has noticed that the Seller has utilised the services of any Indian/Foreign agent in getting this contract and paid any commission to such individual/company etc.
- (e) As per decision of the Arbitration Tribunal.

9. **Notices.** Any notice required or permitted by the contract shall be written in the English language and may be delivered personally or may be sent by e-mail or registered pre- paid mail/airmail, addressed to the last known address of the party to whom it is sent.

THIS PAGE TO BE RETURNED DULY SIGNED  
AND STAMPED BY THE VENDOR IN  
ENVELOP NO I

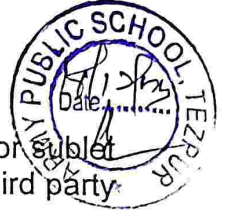

10. **Transfer and Sub-letting.** The Seller has no right to give, bargain, sell, assign or sublet or otherwise dispose of the Contract or any part thereof, as well as to give or to let a third party take benefit or advantage of the present Contract or any part thereof.

11. **Patents and other Industrial Property Rights.** The prices stated in the present Contract shall be deemed to include all amounts payable for the use of patents, copyrights, registered charges, trademarks and payments for any other industrial property rights. The Seller shall indemnify the Buyer against all claims from a third party at any time on account of the infringement of any or all the rights mentioned in the previous paragraphs, whether such claims arise in respect of manufacture or use. The Seller shall be responsible for the completion of the supplies including spares, tools, technical literature and training aggregates irrespective of the fact of infringement of the supplies, irrespective of the fact of infringement of any or all the rights mentioned above.

12. **Amendments.** No provision of present Contract shall be changed or modified in any way (including this provision) either in whole or in part except by an instrument in writing made after the date of this Contract and signed on behalf of both the parties and which expressly states to amend the present Contract.

13. **Taxes and Duties.**

(a) **General.**


(i) If Bidder desires to ask for excise duty or GST extra, the same must be specifically stated. In the absence of any such stipulation, it will be presumed that the prices include all such charges and no claim for the same will be entertained. The total cost excl GST quoted by them in their bids will be taken into account in ranking of bids.

(ii) If a bidder is exempted from payment of any duty / tax up to and value of supplies from them, he should clearly state that no such duty / tax will be charged by them upto the limit of exemption which they may have. If any concession is available in regard to rate / quantum of any Duty / tax, it should be brought out clearly. In such cases, relevant certificate will be issued by the Buyer later to enable the seller to obtain exemptions from taxation authorities.

(ii) Any changes in levies, taxes and duties levied by Central/ State / Local governments such as GST etc of final product upward as a result of any statutory variation taking place within contract period shall be allowed reimbursement by the Buyer, to the extent of actual quantum of such duty / tax paid by the seller. Similarly, in case of downward revision in any such duty / tax, the actual quantum of reduction of such duty, tax shall be reimbursed to the Buyer by the Seller. All such adjustments shall include all reliefs, exemptions, rebates, concession etc, if any, obtained by the seller. Section 64- A of Sales of Goods Act will be relevant in this situation.

(iii) Levies, taxes and duties levied by Central / State / Local Governments such as GST etc on final product will be paid by the buyer on actual, based on relevant documentary evidence. Taxes and duties on input items will not be paid by Buyer and they may not be indicated separately in the bids. Bidders are required to include the same in the pricing of their product.

**THIS PAGE TO BE RETURNED DULY SIGNED  
AND STAMPED BY THE VENDOR IN ENVELOP NO 1**

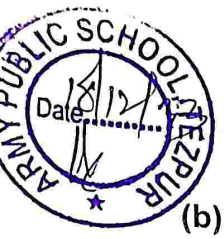


**GST.**

(i) If it is desired by the Bidder to ask for GST to be paid as extra, the same must be specifically stated. In absence of any such stipulation in the bid, it will be presumed that the prices quoted by the Bidder are inclusive of GST and no liability of GST will be developed upon the Buyer.

(ii) On the Bids quoting GST extra, the rate and the nature of GST applicable at the time of Supply should be shown separately. GST will be paid to the seller at the rate at which it is liable to be assessed or has actually been assessed provided the transaction of sale is legally liable to GST and the same is payable as per the terms of the contract.

*P. K. Ghosh*  
Principal  
Army Public School, Tezpur

THIS PAGE TO BE RETURNED DULY SIGNED  
AND STAMPED BY THE VENDOR IN  
ENVELOP NO I

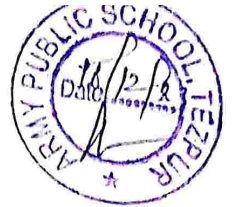

#### PART IV - SPECIAL CONDITIONS OF RFP

The Bidder is required to give confirmation of their acceptance of Special Conditions of the RFP mentioned below which will automatically be considered as part of the SO/Contract concluded with the successful Bidder (i.e. Seller in the Contract) as selected by Buyer. Failure to do so may result in rejection of Bid submitted by the Bidder.

1. Performance Guarantee. 5% of the total cost will be kept of 01 year.

2. Payment Terms for Indigenous Sellers. It will be mandatory for the Bidders to indicate their bank account numbers and other relevant e-payment details so that payments could be made through NEFT mechanism. A copy of the mandate form prescribed by RBI to be submitted by Bidders duly signed by the Bank for receiving payments through NEFT. The payment will be made by the school as per the following terms, on production of the requisite documents:

(a) 20 % of Payment will be done on successful completion of cemented base of structure.


(b) 80% of Payment will be done on final completion of work .

#### Paying Authority

(a) Indigenous Sellers: The payment of bills will be made on submission of the following documents by the Seller to the ARMY PUBLIC SCHOOL, TEZPUR along with the bill :-

- (i) Inspection note
- (ii) Details of electronic payment viz. Account holder's name, bank name, branch name and address. Account type, Account number, IFSC Code, MICR Code (if these details are not incorporated in the supply order)
- (iii) Any other documents/certificate that may be provided for in the Supply order
- (iv) User acceptance certificate.

**THIS PAGE TO BE RETURNED DULY SIGNED  
AND STAMPED BY THE VENDOR IN  
ENVELOP NO I**

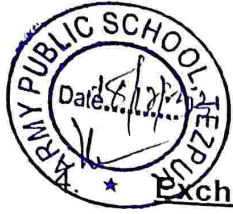**Exchange Rate Variation Clause.**

Not applicable.

**5. Force Majeure Clause**

(a) Neither party shall bear responsibility for the complete or partial non-performance of any of its obligations (except for failure to pay any sum which has become due on account of receipt of goods under the provisions of the present contract), if the non-performance results from such Force Majeure circumstances as Flood, Fire, Earth Quake and any other Circumstances beyond the parties control that have arisen after the conclusion of the present contract.

(b) In such circumstances the time stipulated for the performance of an obligation under the present contract is extended correspondingly for the period of time of action of these circumstances and their consequences.

(c) The party for which it becomes impossible to meet obligations under this contract due to Force Majeure conditions, is to notify in written form the other party of the beginning and cessation of the above circumstances immediately, but in any case not later than 10 (ten) days from the moment of their beginning.

(d) Certificate of a Chamber of Commerce (Commerce and Industry) or other competent authority or organ of the respective country shall be a sufficient proof of commencement and cessation of the above circumstances.

(e) If the impossibility of complete or partial performance of an obligation lasts for more than 6 (six) months, either party hereto reserves the right to terminate the contract totally or partially upon giving prior written notice of 30 (thirty) days to the other party of the intention to terminate without any liability other than reimbursement on the terms provided in the agreement for the goods received.

**6. Risk & Expense Clause.**

(a) Should the stores or any installment thereof not be delivered within the time or times specified in the contract documents, or if defective delivery is made in respect of the stores or any installment thereof, the Buyer shall after granting the seller 45 days to cure the breach, be at liberty, without prejudice to the right to recover liquidated damages as a remedy for breach of contract, to declare the contract as cancelled either wholly or to the extent of such default.

(b) Should the stores or any installment thereof not perform in accordance with the specifications / parameters provided by the SELLER during the check proof tests to be done in the BUYER's country, the BUYER shall be at liberty, without prejudice to any other remedies for breach of contract, to cancel the contract wholly or to the extent of such default.

(c) In case of a material breach that was not remedied within 45 days, the BUYER shall, having given the right of first refusal to the SELLER be at liberty to purchase, manufacture, or procure from any other source as he thinks fit, other stores of the same or similar description to make good:-

(i) Such default.

(ii) In the event of the contract being wholly determined the balance of the stores remaining to be delivered there under.

**THIS PAGE TO BE RETURNED DULY SIGNED  
AND STAMPED BY THE VENDOR IN  
ENVELOP NO I**

18/12/2023 15:40





(d) Any excess of the purchase price, cost of manufacturer, or value of any stores procured from any other supplier as the case may be, over the contract price appropriate to such default or balance shall be recoverable from the SELLER.

7. **Specification.** The following specification clause will form part of the contract placed on successful Bidder. The Seller guarantees to meet the specifications as per Part-II of RFP and to incorporate the modifications to the existing design configuration to meet the specific reqmt of the Buyer.

8. **Quality Assurance & Evaluation.** The technical Bids forwarded by the Bidders will be evaluated by the Buyer with reference to the technical characteristics of the equipment as mentioned in the RFP. Technical Evaluation will be conducted for evaluation of technical Bids. The compliance of Technical Bids would be determined on the basis of the parameters specified in the RFP. The Price Bids of only those Bidders will be opened whose Technical Bids would clear the technical evaluation.

9. **Inspection Authority.** Principal, ARMY PUBLIC SCHOOL, TEZPUR. The mode of inspection will be joint inspection.

(a) Claims may also be settled by reduction of cost of goods under claim from bonds submitted by the Seller or payment of claim amount by Seller through demand draft.

(b) The quality claims will be raised solely by the Buyer and without any certification/countersignature by the Seller's representative stationed in India.

10. **Warranty.** The following Warranty will form part of the contract placed on the successful Bidder:-

(a) The Seller warrants that the goods supplied under the contract conform to technical Specifications prescribed and shall perform according to the said technical specifications.

(b) The Seller warrants for a min period of **02 year** from the date of commissioning of the project.

(c) If within the period of warranty, the goods are reported by the Buyer to have failed to perform as per the specifications, the Seller shall either replace or rectify the same free of charge, within a maximum period of 30 days of notification of such defect received by the Seller.

(d) The seller will guarantee the shelf life of minimum two yrs under the Indian Tropical condition.

THIS PAGE TO BE RETURNED DULY SIGNED  
AND STAMPED BY THE VENDOR IN ENVELOP NO I



(e) The Seller shall associate technical personnel of the Maintenance agency and Quality Assurance Agency of the buyer during warranty repair and shall also provide the details of complete defects, reasons and remedial actions for defects.

11. **Statutory Tax Compliance.** Income tax certificates of last two assessment year shall be enclosed with the tender. The bidder has to furnish the following:-

- (i) Valid GST IN Number/Registration Certificate.
- (ii) Permanent account Number (PAN) issued by Income tax department.
- (iii) Contact details of vendor and NEFT particulars. (Pg 21 to be filled up)

12. The bidder should not have been 'BANNED' by any national or state government or PSU/Government agency and should not be involved in any litigation encompassing corrupt or fraudulent practices by any of the Government agencies in India. A self-certificate to this effect has to be submitted by the bidder.

- 13.
- (i) The vendor must have reasonable experience in the field of construction of bldg and such project not less than three years.
  - (ii) The seller should be the single point of contact for the buyer for repair and maintenance of the equipment. The buyer must not be directed towards the OEM.

Principal  
Army Public School Tezpur

THIS PAGE TO BE RETURNED DULY SIGNED  
AND STAMPED BY THE VENDOR IN  
ENVELOP NO I




## PART V - EVALUATION CRITERIA AND PRICE BID ISSUES

1. **Evaluation Criteria.** The broad guidelines for evaluation of bids will be as follows:-
  - (a) Only those bids will be evaluated which are found to be fulfilling all the eligibility and qualifying requirements of the RFP, both technically and commercially.
  - (b) In respect of Two-Bid system, the technical bids forwarded by the Bidders will be evaluated by the Buyer with reference to the technical characteristics of the requirement as mentioned in the RFP. The compliance of the technical bids would be determined on the basis of the parameters specified in the RFP. The price Bids of only those Bidders will be opened whose technical Bids would clear the technical evaluation.
  - (c) The Lowest Bid will be decided upon the lowest price quoted by the particular Bidder as per the price format given in **Appendix 'C'**. The total cost of the project **including GST** by the Bidder would be the deciding factor for ranking of Bids.
  - (d) If there is a discrepancy between the unit price and the total price that is obtained by multiplying the unit price and quantity, the unit price will prevail and the total price will be corrected. If there is a discrepancy between words and figures, the amount in words will prevail for calculation of price.
  - (e) The lowest acceptable Bid will be considered further for placement of contract / supply order after complete clarification and price negotiation as decided by Buyer.
2. **Turn Key Project.** The project will be treated as a turnkey project and no piece meal orders for individual items will be placed. The vendor is expected to provide all accessories required for the project.
3. **Price Bid Format** : The Commercial bid format is provided as **Appendix "C"**

*[Signature]*  
Principal  
Army Public School Tezpur  
Army Public School Tezpur

THIS PAGE TO BE RETURNED DULY SIGNED  
AND STAMPED BY THE VENDOR IN  
ENVELOP NO I

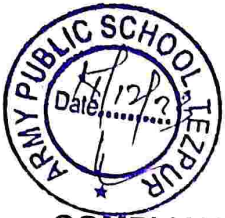**COMPLIANCE STATEMENT OF TECHNICAL BIDS FOR CONSTRUCTION OF 01 X TEMP  
SHED CLASSROOM AT ARMY PUBLIC SCHOOL, TEZPUR**

1. **Technical Details** Technical specification required for Construction of 01 x Temp Shed Classroom at Army Public School, Tezpur, Assam.

<u>Ser No</u>	<u>Brief Specification of Work</u>	<u>A/U</u>	<u>Qty</u>	<u>Compliance</u>
<b>Super Structure</b>				
(a)	Construction of classroom size 10.44 m x 6.10 m x 4.75 m height with 1.50 m enclosed verandah in front and rear side all as specified in technical specification	Set	1	Yes/No
<b>Construction Material</b>				
(b)	Cement OPC 43 Grade packed in HDPE bag each 50 Kg wt conforming to IS 8112 - 1989 (Make:-Birla Gold/ Ambuja/ Ultratech)	Bags	124	Yes/No
(c)	Coarse Sand free from vegetation	Cum	13	Yes/No
(d)	Coarse aggregate 20mm graded	Cum	8	Yes/No
(e)	Coarse aggregate 40mm graded	Cum	11	Yes/No
(f)	Coarse Aggregate 40-63mm graded	Cum	18	Yes/No
(g)	Bricks Sub class 'B'	Nos	4618	Yes/No
(h)	Water Proofing Compound Conforming to IS 2645-2003. (Make : Pidilite/ Dr Fixit/ Fevicol )	Kgs	5	Yes/No
(j)	Mild Steel Bars of size 6 to 8mm dia conforming to IS 432 (Part I) 1982 (Make : TATA / SAIL /JSW)	Kgs	251	Yes/No
(k)	Mild Steel Bars of size 10 mm and above dia conforming to IS 432 (Part I) 1982 (Make : TATA/ SAIL /JSW)	Kg	161	Yes/No
(l)	M S Binding Wire	Kg	4	Yes/No
<b>E&amp;M</b>				
(m)	Distribution box 8 way double door SPN, 240 volts copper bus bar and neutral link earthing stud conforming to IS-13032 & IS – 8623 double door type. (Make : Havells/Legrand/L&T)	Nos	01	Yes/No
(n)	MCB SPN 240 Volts 32 Amps (Make:- Havells/ L&T)/ Standard).	Nos	01	Yes/No
(o)	MCB SP 6 to 32 Amps (Make :-Havells/ L&T/ Standard).	Nos	06	Yes/No
(p)	PVC tape 19mm wide 5m long (ISI Marked).	Roll	02	Yes/No
(q)	Cable PVC insulated electric cables (heavy duty) 1100 volts grade multi stranded copper conductor of size 1.5 Sqmm single core (FRLS) confirming to IS 1554 (part-1) 1988 (Make : (Havells/Finolex/Polycab)	RM	360	Yes/No
(r)	Cable PVC insulated electric cables (heavy duty) 1100 volts grade multi stranded copper conductor of size 2.5 Sqmm single core (FRLS) confirming to IS 1554 (part-1) 1988 (Make : (Havells/Finolex/Polycab)	RM	180	Yes/No

THIS PAGE TO BE RETURNED DULY SIGNED  
AND STAMPED BY THE VENDOR IN ENVELOP NO:

12/12/2023 15:4



Ser No	Brief Specification of Work	A/U	Qty	Compliance
(s)	Cable PVC insulated electric cables (heavy duty) 1100 volts grade multi stranded copper conductor of size 4.0 Sqmm single core (FRLS) confirming to IS 1554 (part-1) 1988 (Make : (Havells/Finolex/Polycab)	RM	180	Yes/No
(t)	PVC casing capping of size' 1" Medium Grade (snow white) (Make:- Presto/Polycab/Finolex)	RM	40	Yes/No
(u)	PVC casing capping" 3/4" Medium Grade (Snow white)(Make: Presto/ Polycab/ Finolex)	RM	60	Yes/No
(v)	Switch Piano 5Amp 230V flush type one way (Snow white) (Make- Anchor/SSK/Cona)	Nos	22	Yes/No
(w)	LED Tube light fittings 15 w box type 4 feets with CRCA body Pre coated white and Prewired for LED tube complete (Make : HAVELLS/BAJAJ/PHILIPS/CROMPTON)	Nos	14	Yes/No
(x)	Screw full thread 6x19 mm ISI Marked (200 screw per pkt)	Pkt	03	Yes/No
(y)	PVC switch board (Snow white) of size 7"x4" for socket and switches (Make : Supreme/ Polycab/ Finolex)	Nos	08	Yes/No
(z)	PVC switch board (Snow white) of size 8"x10" for main switch/ DB (Make : Supreme/ Polycab/ Finolex)	Nos	01	Yes/No
(aa)	PVC L bend and 'T' junction joint for PVC casing and capping Conforming to IS-3419 (Part-III) Make : Supreme/ Polycab/ Finolex)	Nos	20	Yes/No
(ab)	Switch socket combination (Snow white) multipurpose 2 in 1, 15A, 230 Volt (Make- Anchor/ SSK/Cona)	Nos	06	Yes/No
(ac)	Switch socket combination (Snow white) 5A ,230 Volt (Make- Anchor/ SSK/Cona)	Nos	09	Yes/No
(ad)	Service bracket 40mm dia GI tubing medium grade 1.5m long (Make : Jindal/ Tata/ Kalinga)	Nos	01	Yes/No
(ae)	Service cable PVC insulated aluminium conductor, 1100 volt grade Heavy duty served with inner sheathing of PVC tap and overall PVC sheathed in service connection 10 Sqmm 2 core (Make : Havells/ Finolex/ Plaza)	RM	25	Yes/No
(af)	Ceiling rose three terminal (Snow white) (Make-Anchor/ SSK/ CONA)	Nos	22	Yes/No
(ag)	Ceiling Fan 1200mm sweep with regulator and incl clamps, hooks, holdfast and complete fittings (Make : Usha/Khaitan/Bajaj)	Nos	04	Yes/No
(ah)	LED Bulk head fitting high pressure die cast aluminum front cover with glass cover with specially design gasket with LED lamp 10 watts (Make : HAVELLS/BAJAJ/PHILIPS/CROMPTON)	Nos	02	Yes/No
(aj)	PVC flexible wire copper conductor multi stranded 0.0016/76 (Make - Havells/Finolex/Plaza)	RM	08	Yes/No
(ak)	PVC flexible conduit pipe 15mm dia (Make : Polycab/ Supreme/ Finolex)	RM	08	Yes/No
(al)	PVC round/ square block (Make : Polycab/ Supreme/ Finolex)	Nos	22	Yes/No
(am)	Exhaust fan 230 volts 300 mm sweep plastic body alongwith louvers and complete fittings (Make : Bajaj/Havells/ Crompton).	Nos	02	Yes/No
(an)	Fire extinguisher of one kilogram capacity, dry power type conforming to IS-13849 along with its accessories (Make: Cease fire/Omex/Alfa Fire)	Nos	02	Yes/No

**THIS PAGE TO BE RETURNED DULY SIGNED  
AND STAMPED BY THE VENDOR IN  
ENVELOP NO I**



* Ser No	Brief Specification of Work	A/U	Qty	Compliance
<b>Earthing Items</b>				
(ao)	Earthing Plate 600x600x6mm galvanised steel suitable for GI strip fittings, drilled with two nos holes for 6 mm dia near one side	Nos	01	Yes/No
(ap)	CI earthing pit cover of size 300x300x6mm with angle iron ISA 20x20x3mm thick MS frame	Nos	01	Yes/No
(aq)	Funnel fitted with 20mm dia GI Pipe 1.5m long (Make Jindal/ Tata/ Kalinga)	Nos	01	Yes/No
(ar)	GI Wire 4mm dia (for earthing )	RM	15	Yes/No
(as)	Charcoal	Kgs	75	Yes/No
(at)	Salt normal	Kgs	75	Yes/No
<b>Lightening Conductor</b>				
(au)	Air terminal single pointed aluminium rod 12mm dia and 300mm long	Nos	02	Yes/No
(av)	Testing point terminal block make of Gun metal & phosphorus bronzesize 75x75x25mm drilled and screwed including 3 Nos 8mm dia 25mm long hexagonal head screw	Nos	02	Yes/No
(aw)	Aluminium strips 25x3mm	RM	20	Yes/No
(ax)	Galvanised iron strip 32x6mm	RM	15	Yes/No
(ay)	Funnel fitted with 20mm dia GI Pipe 1.5m long (Make: Jindal/ Tata/ Kalinga)	Nos	02	Yes/No
(az)	Earthing Plate 600x600x6mm galvanised steel suitable for GI strip fittings, drilled with two nos holes for 6 mm dia near one side	Nos	02	Yes/No
(ba)	CI earthing pit cover of size 300x300x6mm with angle iron ISA 20x20x3mm thick MS frame	Nos	02	Yes/No
(bb)	Insulating PVC block 75x75x30 mm with insulating clamp nut and bolt (Make:-Presto/Polycab/Finolex)	Nos	20	Yes/No
<b>B&amp;R Items</b>				
(bc)	Ceramic tiles of size 600 mm x 600 mm for floor thickness between 9 to 10 mm thick Make: (Johnson/ Kajaria/ Orient) 1st quality conforming to IS -156-2006	Nos	216	Yes/No
(bd)	White Cement confirming to IS 8042/1989 (Make: ACC/Birla White /Ambuja	Kgs	06	Yes/No
(be)	Curtain Arrangement Drapery and rod made of 25 mm dia and 1600 mm long, pre coated MS pipe with fancy type ends. Suitable fixing arrangement for the curtain rod, shall be made and supplied to hold the curtain rods alongwith fixing arrangement complete. (ISI Marked)	Sets	08	Yes/No




<u>Ser No</u>	<u>Brief Specification of Work</u>	<u>A/U</u>	<u>Qty</u>	<u>Compliance</u>
<b>Fire Alarm System</b>				
(bf)	Individual standalone plastic body smoke alarm with adequate provision for fixing on wall /ceiling /roof. The unit to have sensor capable of covering area > 40 sqm and actuating an inbuilt alarm with loudness minimum 80 DB. Smoke alarm be powered by 9 volt lithium batteries with an arrangement to test the battery, indicator to warn for low battery, including supply two Nos of battery (ISI marked).	Nos	2	Yes/No
(bg)	Individual standalone plastic body heat alarm with adequate provision for fixing on wall /ceiling /roof. The unit to have sensor capable of detecting fixed temprature of 58oC and actuating an inbuilt alarm powered by 9 volt lithium batteries with an arrangement to test the battery and indicator to warn for low battery, including supply two Nos of battery (ISI marked).	Nos	2	Yes/No
(bh)	Fire ball extinguisher of 1.3 kg wt with suitable provision for wall mounting and capable of self activating on contact with flames. The unit to be maintenance free, non toxic, envioronment friendlye, and suitable for all types of fires (ISI marked)	Nos	2	Yes/No

\* Higher/Better specification will not be treated as deviation.

Signature of Vendor \_\_\_\_\_

Stamp \_\_\_\_\_

**THIS PAGE TO BE RETURNED DULY SIGNED  
AND STAMPED BY THE VENDOR IN  
ENVELOP NO I**

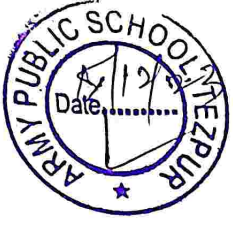

**TENDER CONDITIONS ACCEPTANCE CERTIFICATE**

Date:

To, Army Public School  
Tezpur

**SUB : ACCEPTANCE OF TERMS & CONDITIONS OF TENDER.**

Tender Reference No : \_\_\_\_\_

Name of Tender/ Work : **Construction of 01 x Temp Shed Classroom**

Dear Sir,


1. I/We have obtained the tender document(s) for the above mentioned Tender/ Work.
2. I / We hereby certify that I / we have read entire terms and conditions of the tender documents from Page No. 01 to 31 (including all documents like annexure(s), schedule(s), etc.), which form part of the contract agreement and I/we shall abide hereby the terms /conditions/clauses contained therein.
3. The corrigendum(s) issued from time to time by your department/ organizations too have also been taken into consideration, while submitting this acceptance letter.
4. I / We hereby unconditionally accept the tender conditions of above mentioned tender document(s) / corrigendum(s) in its totality / entirety.
5. In case any provisions of this tender are found violated , your department/ organization shall be at liberty to reject this tender/bid including the forfeiture of the full said Earnest Money Deposit absolutely if applicable and we shall not have any claim/right against dep't in satisfaction of this condition.

Yours Faithfully,

(Signature of the Bidder, with Official Seal)

THIS PAGE TO BE RETURNED DULY SIGNED  
AND STAMPED BY THE VENDOR IN  
ENVELOP NO I



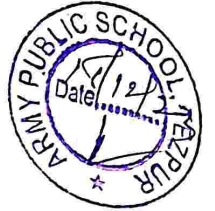

## SELF DECLARATION

It is certified that the proprietor or the firm has not been banned by any State/Central Govt for any project.

(Signature of authorized signatory  
with stamp/seal)

Name of Firm \_\_\_\_\_

Name of Proprietor \_\_\_\_\_

THIS PAGE TO BE RETURNED DULY SIGNED  
AND STAMPED BY THE VENDOR IN  
ENVELOP NO I




**CHECKLIST OF DOCUMENTS TO BE ENCLOSED  
IN THE TENDER BY THE VENDER**

- (a) **Envelop- I** The original of following documents shall be submitted physically in the sealed tender box or by regd/ speed post prior to bid submission closing date. Envelop I will be superscribed as 'Tech Bid for Construction of 01 x Temp Shed Classroom'.
- (i) Compliance statement as per **Appendix 'A'** (Page 20).
  - (ii) **Tender Conditions Acceptance Certificate**. The bidder shall certify for acceptance of all the tender conditions of the RFP and furnish a certificate as per **Appendix 'B'** (This page will be returned duly signed in Envelop I) (Page No. 24)
  - (iii) RFP duly signed in all pages (Page 01 to 31) by the Vendor with the company seal (Original).
  - (iv) PAN Card (Copy).
  - (v) GSTN (Copy).
  - (vi) Trade License Certificate /Contractor License.
  - (vii) Self Certificate that the vendor is not banned by any Central/State govt. (Page No. 25 to be filled and signed)
- (b) **Envelop II**. This shall contain the commercial bid as per **Appendix 'C'** (Page 32). Envelop II to be superscribed as "Commercial Bid for "Construction of 01 x Temp Shed Classroom".
- (c) Last date of receipt of tender at APS Tezpur is 12 Jan 2024 (1000h)
- (d) Contact No. 9401369870.

**THIS PAGE TO BE RETURNED DULY SIGNED  
AND STAMPED BY THE VENDOR IN  
ENVELOP NO I**

**CONSTRUCTION 01 x TEMP SHED CLASSROOM  
DETAIL OF VENDOR AT ARMY PUBLIC SCHOOL, TEZPUR**

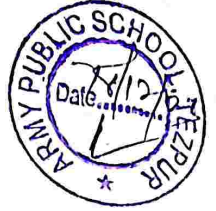

Vendor Name : \_\_\_\_\_

Postal Address : \_\_\_\_\_

\_\_\_\_\_

\_\_\_\_\_

\_\_\_\_\_

Email ID : \_\_\_\_\_

Contact Person : \_\_\_\_\_

Mob No & Alternate : \_\_\_\_\_

Mob No : \_\_\_\_\_

GSTNo : \_\_\_\_\_

Bank Acc No : \_\_\_\_\_

Bank IFSC : \_\_\_\_\_

Bank Name : \_\_\_\_\_


**THIS PAGE TO BE RETURNED DULY SIGNED  
AND STAMPED BY THE VENDOR IN  
ENVELOP NO I**

Sign, Address and Stamp  
of the Supplier



1

(MLS) LIVING PUF SHELTERS 10.44 M x 6.1M x 4.75 M HEIGHT WITH 1.5M FRONT AND REAR ENCLOSED VERANDAH

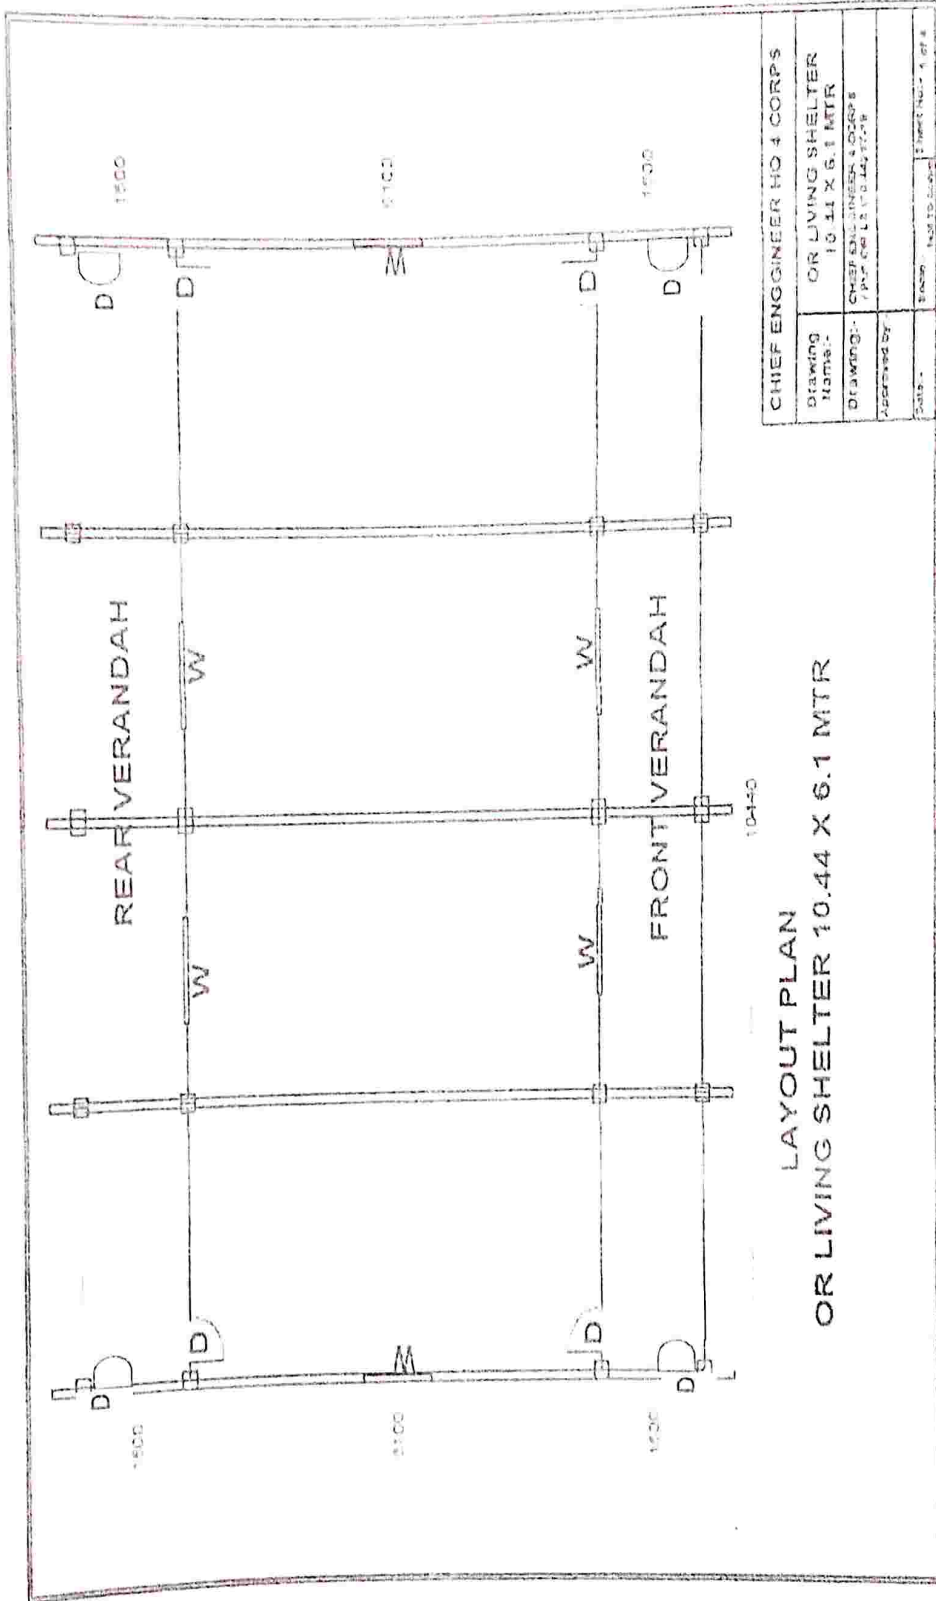

CHIEF ENGINEER HQ 4 CORPS	
DRAWING NAME:-	OR LIVING SHELTER 10.44 X 6.1 MTR
DRAWING:-	CHIEF ENGINEER & CORPS HQ 4 CORPS, DELHI
APPROVED BY	
DATE	12/12/12


LAYOUT PLAN  
OR LIVING SHELTER 10.44 X 6.1 MTR



2

(M/S) LIVING PUF SHELTERS 10.44 M x 6.1M x 4.75 M HEIGHT WITH 1.5M FRONT AND REAR ENCLOSED VERANDA

### OR LIVING SHELTER 10.44 X 6.1 MTR

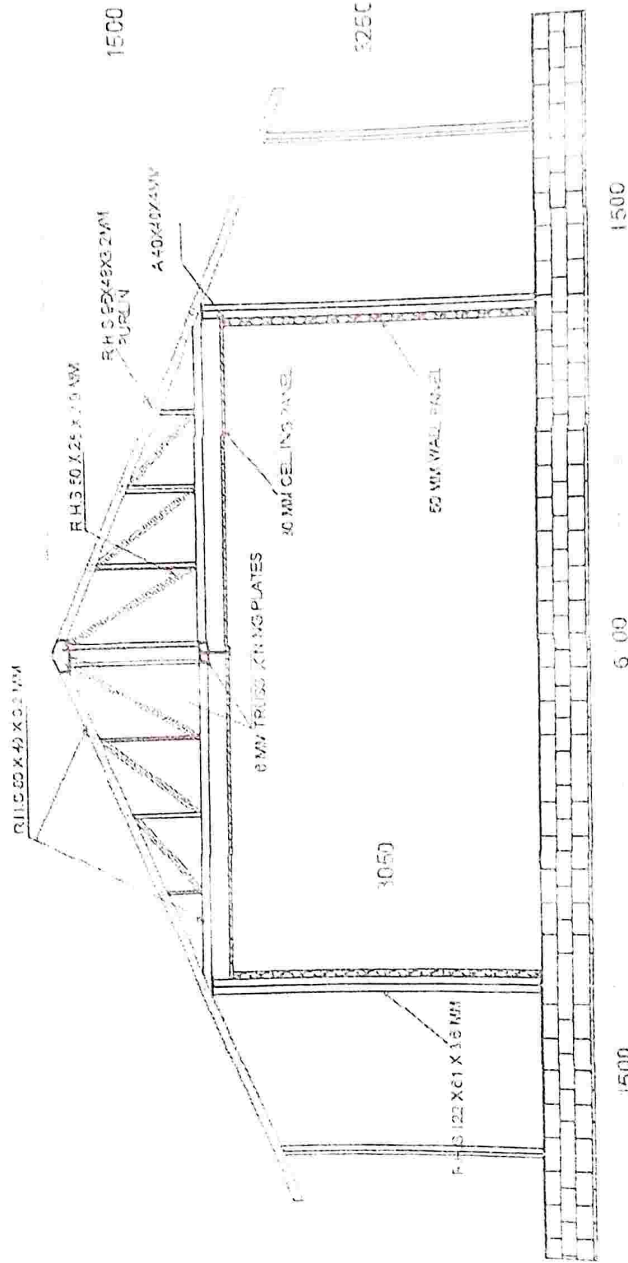


### TRUSS PLAN


CHIEF ENGINEER HQ 4 CORPS	
Drawing Name:	OR LIVING SHELTER 10.44 X 6.1 MTR
Drawing by:	CHIEF ENGINEER HQ 4 CORPS / PUF / OF LS (10.44/17-1)
Approved by:	
Date:	Scale: Not to scale Sheet No. 7 of 4



(MLS) LIVING PUF SHELTERS 10.44 M x 6.1M x 4.75 M HEIGHT WITH 1.5M FRONT AND REAR ENCLOSED VERANDAH

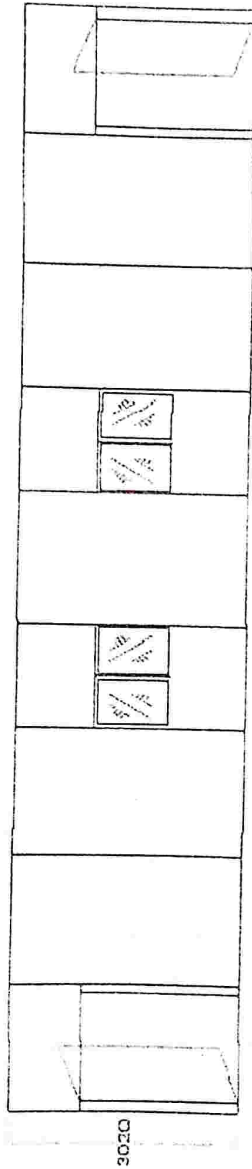

FRONT WALL ELEVATION

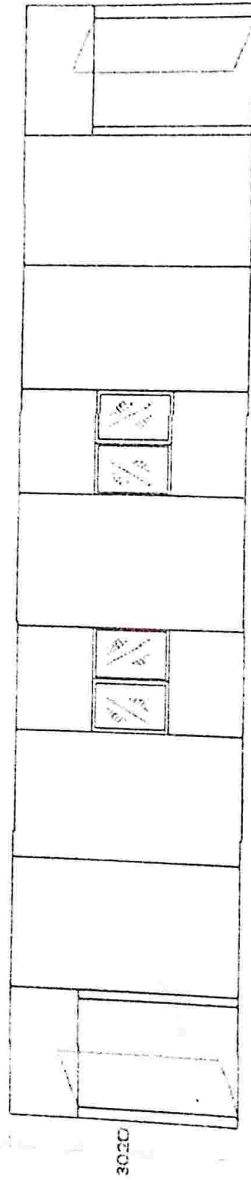

REAR WALL ELEVATION

10-44D


LAYOUT PLAN  
OR LIVING SHELTER 10.44 X 6.1 MTR

CHIEF ENGINEER HQ 4 CORPS	
Drawing Name:	OR LIVING SHELTER 10.44 X 6.1 MTR
Drawing by:	CHIEF ENGINEER HQ 4 CORPS / P/L HQ 4 CORPS (00-43/17.18)
Date:	Scale: Sheet No: 3 of 4



4

(MLS) LIVING PUF SHELTERS 10.44 M x 6.1M x 4.75 M HEIGHT WITH 1.5M FRONT AND REAR ENCLOSED VERANDAH

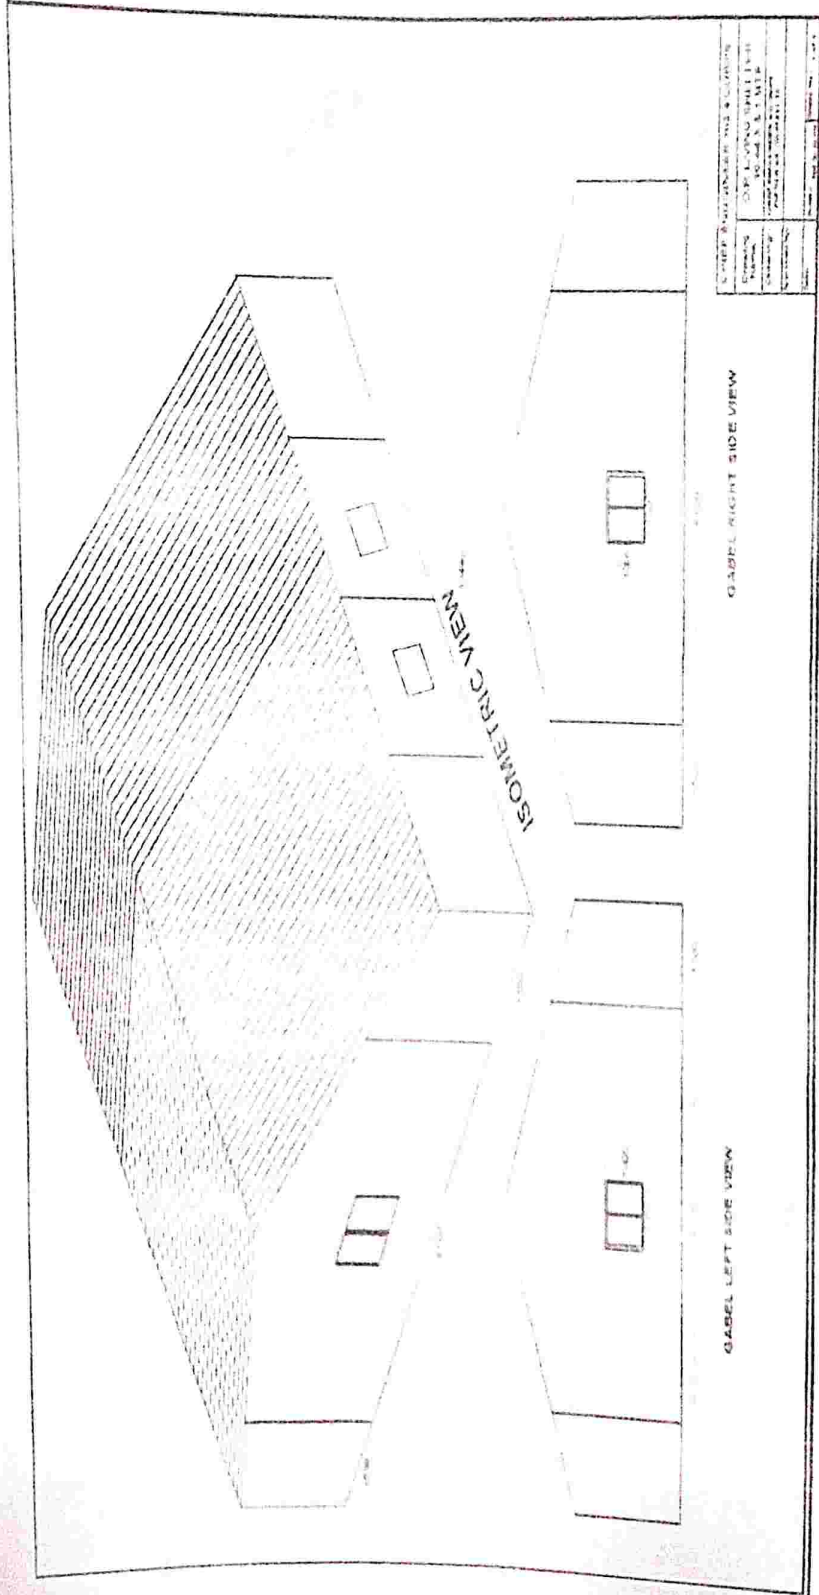

DO NOT ENCLOSE THIS PAGE IN ENVELOP I

32



Appx- 'C'  
(Ref Part- I, Para 2(b))

COMMERCIAL BID FOR CONSTRUCTION OF 01 X TEMP SHED CLASSROOM AT ARMY  
PUBLIC SCHOOL, TEZPUR

Nomenclature	A/U	Qty	Rate (less GST)	Amt (less GST) (a)	GST Amt (b)	Total Amt (a+b)
<b>Super Structure</b>						
1. Construction of classroom size 10.44 m x 6.10 m x 4.75 m height with 1.50 m enclosed verandah in front and rear side all as specified in technical specification.	Set	1				
<b>Construction Material</b>						
2. Cement OPC 43 Grade packed in HDPE bag each 50 Kg wt conforming to IS 8112 - 1989 (Make:-Birla Gold/ Ambuja/ Ultratech)	Bags	124				
3. Coarse Sand free from vegetation	Cum	13				
4. Coarse aggregate 20mm graded	Cum	8				
5. Coarse aggregate 40mm graded	Cum	11				
6. Coarse Aggregate 40-63mm graded	Cum	18				
7. Bricks Sub class 'B'	Nos	4618				
8. Water Proofing Compound Conforming to IS 2645-2003. (Make : Pidilite/ Dr Fixit/ Fevicol )	Kgs	5				
9. Mild Steel Bars of size 6 to 8mm dia conforming to IS 432 (Part I) 1982 (Make : TATA / SAIL /JSW)	Kgs	251				
10. Mild Steel Bars of size 10 mm and above dia conforming to IS 432 (Part I) 1982 (Make : TATA/ SAIL /JSW)	Kg	161				
11. M S Binding Wire	Kg	4				


(Signature of authorized signatory  
with stamp/seal)





Nomenclature	A/U	Qty	Rate (less GST)	Amt (less GST)	GST Amt	Total Amt (a+b)
				(a)	(b)	
<b>E&amp;M</b>						
12. Distribution box 8 way double door SPN, 240 volts copper bus bar and neutral link earthing stud conforming to IS-13032 & IS – 8623 double door type. (Make : Havells/Legrand/L&T)	Nos	01				
13. MCB SPN 240 Volts 32 Amps (Make:- Havells/ L&T)/ Standard).	Nos	01				
14. MCB SP 6 to 32 Amps (Make :- Havells/ L&T/ Standard).	Nos	06				
15. PVC tape 19mm wide 5m long (ISI Marked).	Roll	02				
16. Cable PVC insulated electric cables (heavy duty) 1100 volts grade multi stranded copper conductor of size 1.5 Sqmm single core (FRLS) confirming to IS 1554 (part-1) 1988 (Make : (Havells/Finolex/Polycab)	RM	360				
17. Cable PVC insulated electric cables (heavy duty) 1100 volts grade multi stranded copper conductor of size 2.5 Sqmm single core (FRLS) confirming to IS 1554 (part-1) 1988 (Make : (Havells/Finolex/Polycab)	RM	180				
18. Cable PVC insulated electric cables (heavy duty) 1100 volts grade multi stranded copper conductor of size 4.0 Sqmm single core (FRLS) confirming to IS 1554 (part-1) 1988 (Make : (Havells/Finolex/Polycab)	RM	180				
19. PVC casing capping of size' 1" Medium Grade (snow white) (Make:- Presto/Polycab/Finolex)	RM	40				
20. PVC casing capping" 3/4" Medium Grade (Snow white)(Make: Presto/ Polycab/ Finolex)	RM	60				
21. Switch Piano 5Amp 230V flush type one way (Snow white) (Make- Anchor/SSK/Cona)	Nos	22				
22. LED Tube light fittings 15 w box type 4 feet with CRCA body Pre coated white and Prewired for LED tube complete (Make : HAVELLS/BAJAJ/PHILIPS/CROMPTON)	Nos	14				
23. Screw full thread 6x19 mm ISI Marked (200 screw per pkt)	Pkt	03				

(Signature of authorized signatory  
with stamp/seal)

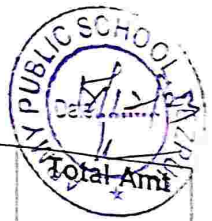

Nomenclature	A/U	Qty	Rate (less GST)	Amt (less GST)	GST Amt	Total Amt
				(a)	(b)	(a+b)
24. PVC switch board (Snow white) of size 7"x4" for socket and switches (Make : Supreme/ Polycab/ Finolex)	Nos	08				
25. PVC switch board (Snow white) of size 8"x10" for main switch/ DB (Make : Supreme/ Polycab/ Finolex)	Nos	01				
26. PVC L bend and 'T' junction joint for PVC casing and capping Conforming to IS-3419 (Part-III) Make : Supreme/ Polycab/ Finolex)	Nos	20				
27. Switch socket combination (Snow white) multipurpose 2 in 1, 15A, 230 Volt (Make-Anchor/ SSK/Cona)	Nos	06				
28. Switch socket combination (Snow white) 5A ,230 Volt (Make- Anchor/ SSK/Cona)	Nos	09				
29. Service bracket 40mm dia GI tubing medium grade 1.5m long (Make : Jindal/ Tata/ Kalinga)	Nos	01				
30. Service cable PVC insulated aluminium conductor, 1100 volt grade Heavy duty served with inner sheathing of PVC tap and overall PVC sheathed in service connection 10 Sqmm 2 core (Make : Havells/ Finolex/ Plaza)	RM	25				
31. Ceiling rose three terminal (Snow white) (Make-Anchor/ SSK/ CONA)	Nos	22				
32. Ceiling Fan 1200mm sweep with regulator and incl clamps, hooks, holdfast and complete fittings (Make : Usha/Khaitan/Bajaj)	Nos	04				
33. LED Bulk head fitting high pressure die cast aluminum front cover with glass cover with specially design gasket with LED lamp 10 watts (Make : HAVELLS/BAJAJ/PHILIPS/CROMPTON)	Nos	02				
34. PVC flexible wire copper conductor multi stranded 0.0016/76 (Make - Havells/Finolex/Plaza)	RM	08				
35. PVC flexible conduit pipe 15mm dia (Make : Polycab/ Supreme/ Finolex)	RM	08				
36. PVC round/ square block (Make : Polycab/ Supreme/ Finolex)	Nos	22				
37. Exhaust fan 230 volts 300 mm sweep plastic body alongwith louvers and complete fittings (Make : Bajaj/Havells/ Crompton).	Nos	02				
38. Fire extinguisher of one kilogram capacity, dry power type conforming to IS-13849 along with its accessories (Make: Cease fire/Omex/Alfa Fire)	Nos	02				

REDMI 9 PRIME  
(Signature of authorized signatory  
with stamp/seal)

18/12/2023 15:42



Nomenclature	A/U	Qty	Rate (less GST)	Amt (less GST)	GST Amt	Total Amt
				(a)	(b)	(a+b)
<b><u>Earthing Items</u></b>						
39. Earthing Plate 600x600x6mm galvanised steel suitable for GI strip fittings, drilled with two nos holes for 6 mm dia near one side	Nos	01				
40. CI earthing pit cover of size 300x300x6mm with angle iron ISA 20x20x3mm thick MS frame	Nos	01				
41. Funnel fitted with 20mm dia GI Pipe 1.5m long (Make Jindal/ Tata/ Kalinga)	Nos	01				
42. GI Wire 4mm dia (for earthing )	RM	15				
43. Charcoal	Kgs	75				
44. Salt normal	Kgs	75				
<b><u>Lightening Conductor</u></b>						
45. Air terminal single pointed aluminium rod 12mm dia and 300mm long	Nos	02				
46. Testing point terminal block make of Gun metal & phosphorus bronzesize 75x75x25mm drilled and screwed including 3 Nos 8mm dia 25mm long hexagonal head screw	Nos	02				
47. Aluminium strips 25x3mm	RM	20				
48. Galvanised iron strip 32x6mm	RM	15				
49. Funnel fitted with 20mm dia GI Pipe 1.5m long (Make: Jindal/ Tata/ Kalinga)	Nos	02				
50. Earthing Plate 600x600x6mm galvanised steel suitable for GI strip fittings, drilled with two nos holes for 6 mm dia near one side	Nos	02				
51. CI earthing pit cover of size 300x300x6mm with angle iron ISA 20x20x3mm thick MS frame	Nos	02				
52. Insulating PVC block 75x75x30 mm with insulating clamp nut and bolt (Make:-Presto/Polycab/Finolex)	Nos	20				

REDMI 9 PRIME  
(Signature of authorized signatory  
with stamp/seal)

18/12/2023 15:43



Nomenclature	A/U	Qty	Rate (less GST)	Amt (less GST)	GST Amt	Total Amt (a+b)
				(a)	(b)	
<b>B&amp;R Items</b>						
53. Ceramic tiles of size 600 mm x 600 mm for floor thickness between 9 to 10 mm thick Make: (Johnson/ Kajaria/ Orient) 1st quality conforming to IS - 156-2006	Nos	216				
54. White Cement confirming to IS 8042/1989 (Make: ACC/Birla White /Ambuja	Kgs	06				
55. Curtain Arrangement Drapery and rod made of 25 mm dia and 1600 mm long, pre coated MS pipe with fancy type ends. Suitable fixing arrangement for the curtain rod, shall be made and supplied to hold the curtain rods alongwith fixing arrangement complete. (ISI Marked)	Sets	08				
<b>Fire Alarm System</b>						
56. Individual standalone plastic body smoke alarm with adequate provision for fixing on wall /ceiling /roof. The unit to have sensor capable of covering area > 40 sqm and actuating an inbuilt alarm with loudness minimum 80 DB. Smoke alarm be powered by 9 volt lithium batteries with an arrangement to test the battery, indicator to warn for low battery, including supply two Nos of battery (ISI marked).	Nos	2				
57. Individual standalone plastic body heat alarm with adequate provision for fixing on wall /ceiling /roof. The unit to have sensor capable of detecting fixed temprature of 58oC and actuating an inbuilt alarm powered by 9 volt lithium batteries with an arrangement to test the battery and indicator to warn for low battery, including supply two Nos of battery (ISI marked).	Nos	2				
58. Fire ball extinguisher of 1.3 kg wt with suitable provision for wall mounting and capable of self activating on contact with flames. The unit to be maintenance free, non toxic, envioronment friendlye, and suitable for all types of fires (ISI marked)	Nos	2				
				Grand Total (excluding GST)		Grand Total (Incl GST)
(Signature of authorized signatory with stamp/seal)				Rs. 3712		Rs. 1543



Cost (including GST) Words \_\_\_\_\_

**Note:-**

1. The basic cost quoted will be inclusive of all transportation etc but less GST.
2. No separate charge for lodging/ boarding are acceptable.
3. L1 Bidder will be decided on total basic cost of the project including GST on turnkey basis.

THIS PAGE TO BE RETURNED DULY SIGNED  
AND STAMPED BY THE VENDOR IN  
ENVELOP NO II

(Signature of authorized signatory  
with stamp/seal)